


INTERIOR ELEVATION
SCALE: NTS

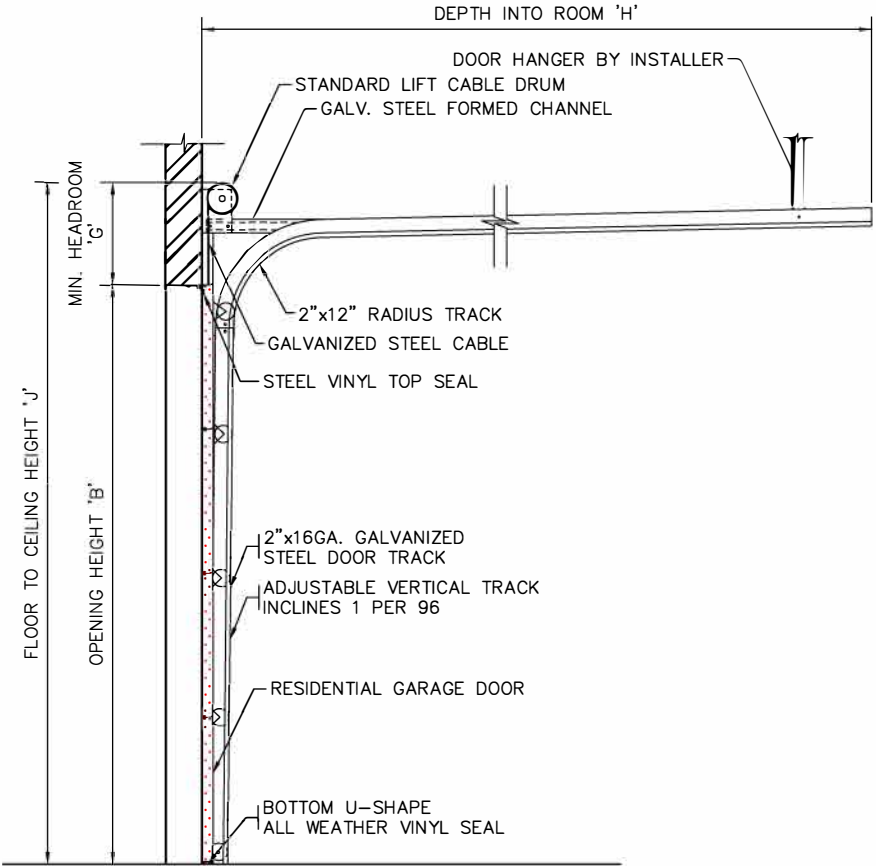

SECTION VIEW
SCALE: NTS

RESIDENTIAL DOOR

STEEL SECTION	RESIDENTIAL DOOR, THICK
EXTERIOR SKIN	28GA. GALV. STUCCO EMBOSSED STEEL
INTERIOR SKIN	28 GA. GALV. STUCCO EMBOSSED STEEL
INSULATION	FOAMED-IN-PLACE POLYURETHANE
TORSION SPRING	01 SPRING AT 10,000 CYCLES
TORSION SHAFT	1" DIA. SOLID STEEL SHAFT
DOOR TRACK	2"x16GA. GALV. STEEL DOOR TRACK
TRACK BRACKET	14GA. GALV. STEEL
END HINGE	17GA. GALV. STEEL SINGLE END HINGES
STRUTS	NONE
WEATHERSTRIP	PERIMETER WEATHERSTRIPS
TRACK SYSTEM	STANDARD LIFT
OPERATION	RESIDENTIAL JACKSHAFT OPERATOR (OPTIONAL)
PREFINISH PAINT	

DIM	DESCRIPTION	DIMENSION
A	OPENING WIDTH	
B	OPENING HEIGHT	
C	DOOR WIDTH	
D	DOOR HEIGHT	
E	NO OF PANELS	
F	NO OF SECTIONS	
G	HEADROOM (MIN)	
H	DEPTH INTO ROOM (MIN)	
J	FLOOR TO CEILING	
K	OPERATOR SIDEROOM (MIN)	



MANUFACTURING PLANT & HEAD OFFICE
13504 ST. ALBERT TRAIL, EDMONTON,
AB. T5L4P4, PHONE 780-453-3761

JOB:

ARCH:

CONT:

DIST:

DATE:	SCALE:	DRN BY:	DRG NO:
	AS NOTED	WEBFORM	GENERIC